
## APPENDIX B

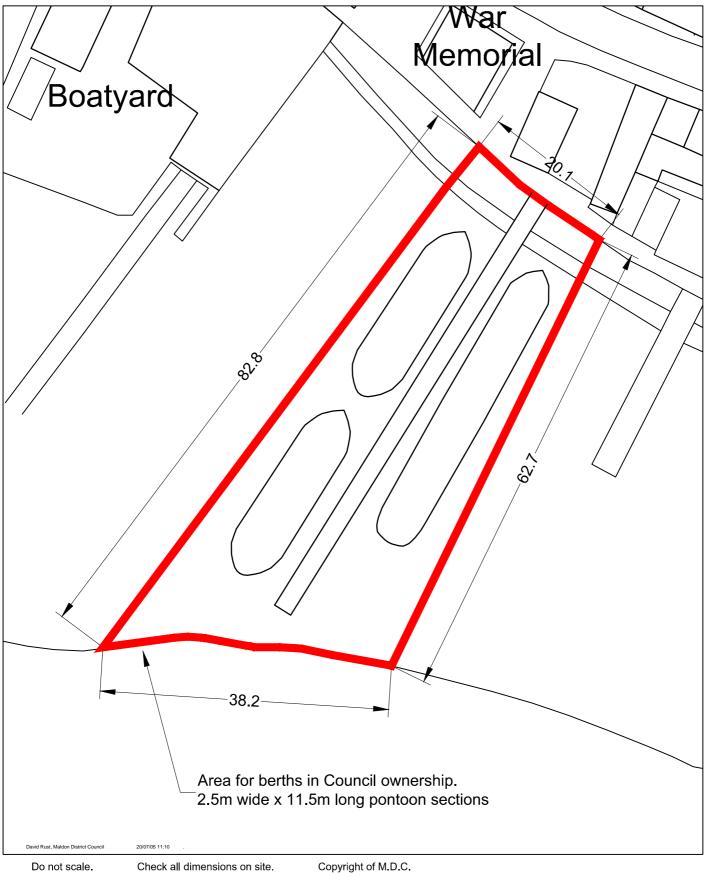

Do not scale.	Check all dimensions on site. Copyright of M.D.C.		
July 2018	Block plan Proposed berths Adjacent War Memorial River Crouch Burnham on Crouch Essex	Maldon District Council Council Offices Princes Road Maldon Essex	
Scale 1:500 @ A4		CM9 5DL 01621 854477 Drg. No. ATS/5	MALDON DISTRICT COUNCIL
		Dig. No.	