


APPENDIX D

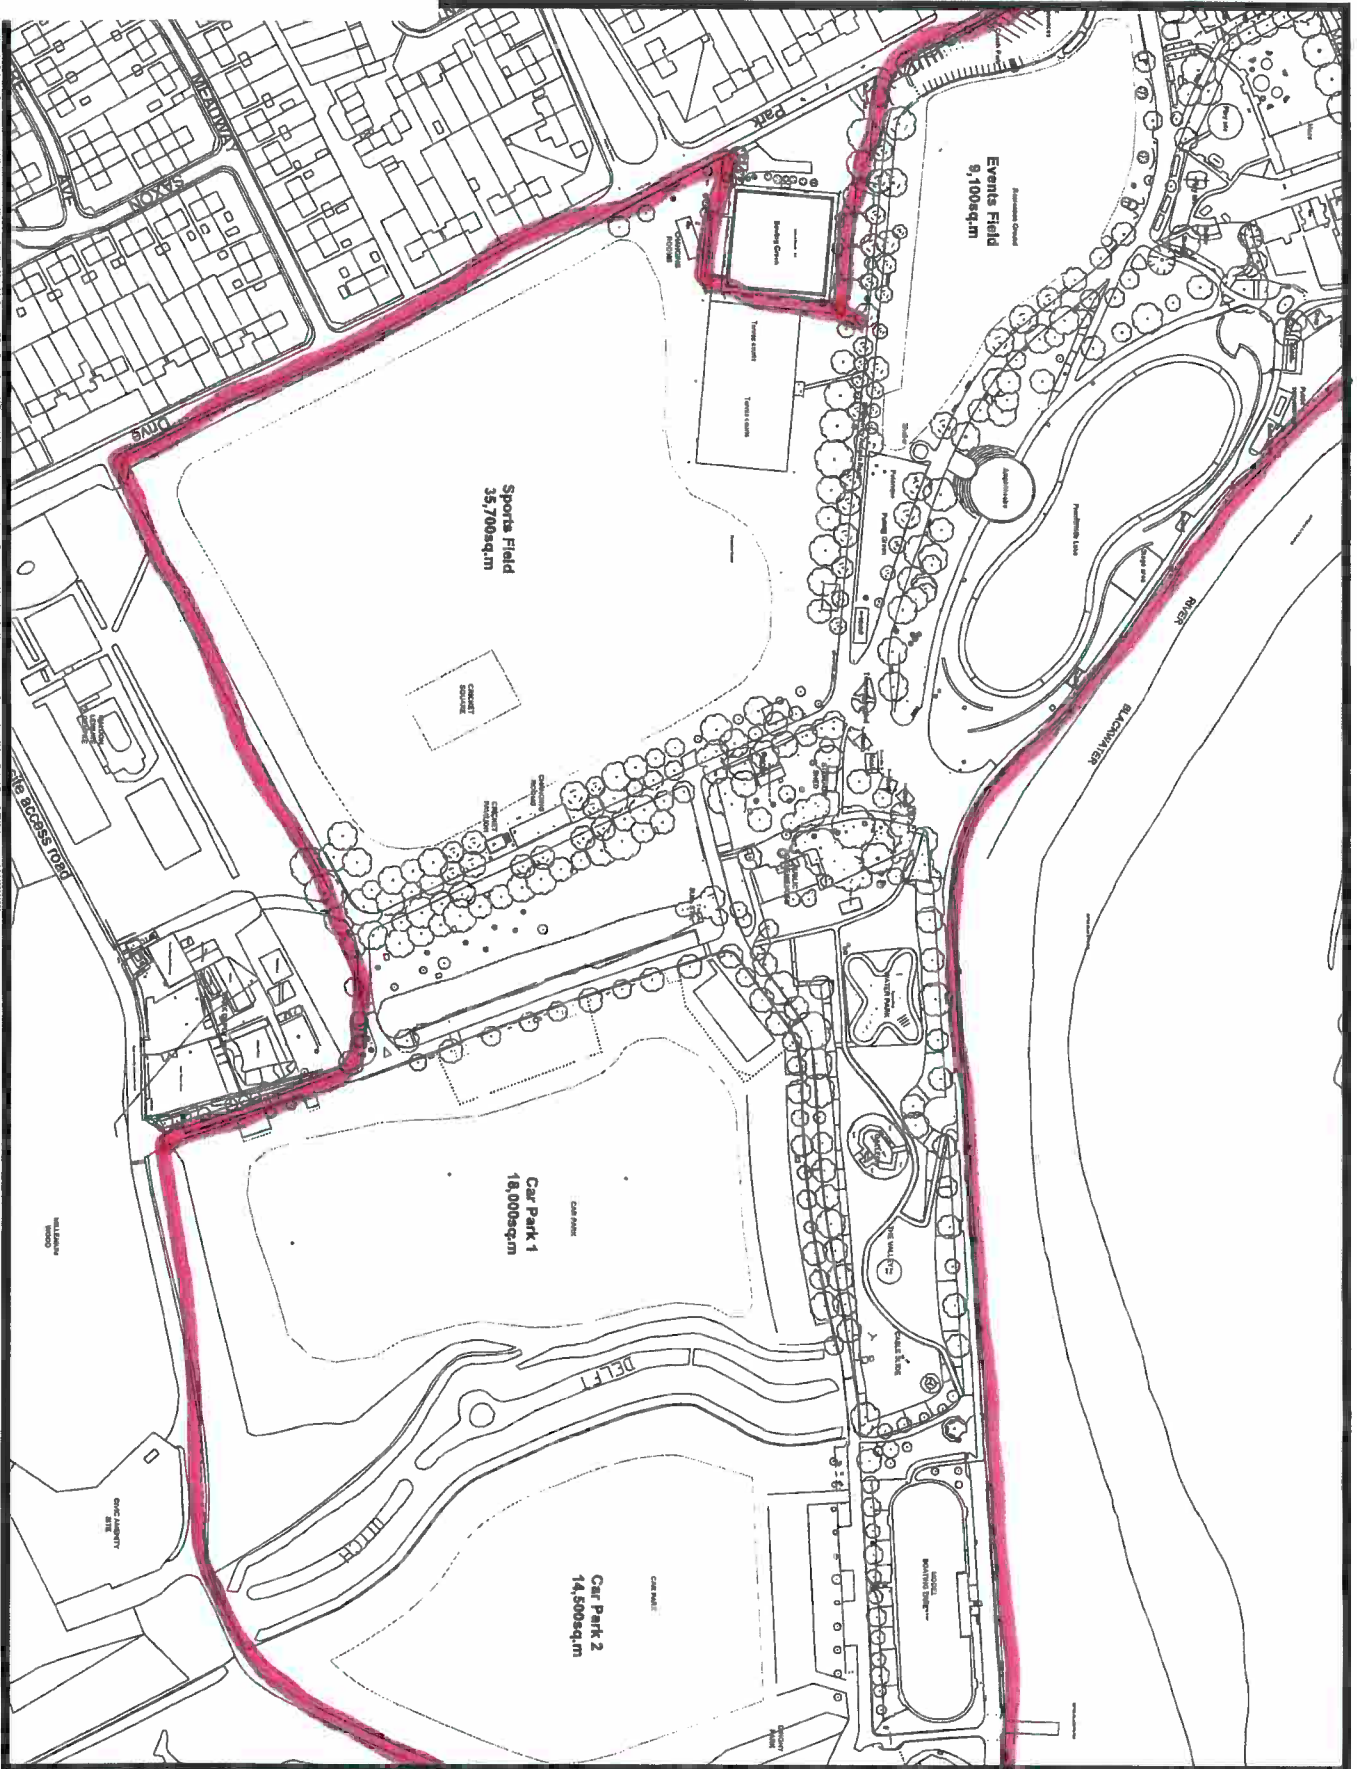



MALDON DISTRICT COUNCIL
 PRINCIPALS ROAD
 MALDON
 ESSEX
 S20 2JH
 TEL: 01821 834477

Date and title of this document as approved in public consultation: 14.05.2013
Princes Road Park
 Park Design
 Malton
 Essex
 Scale
 1 : 2000 @ A3
 March 2013

APPENDIX D

Hythe Quay, The Hythe, Maldon, Essex

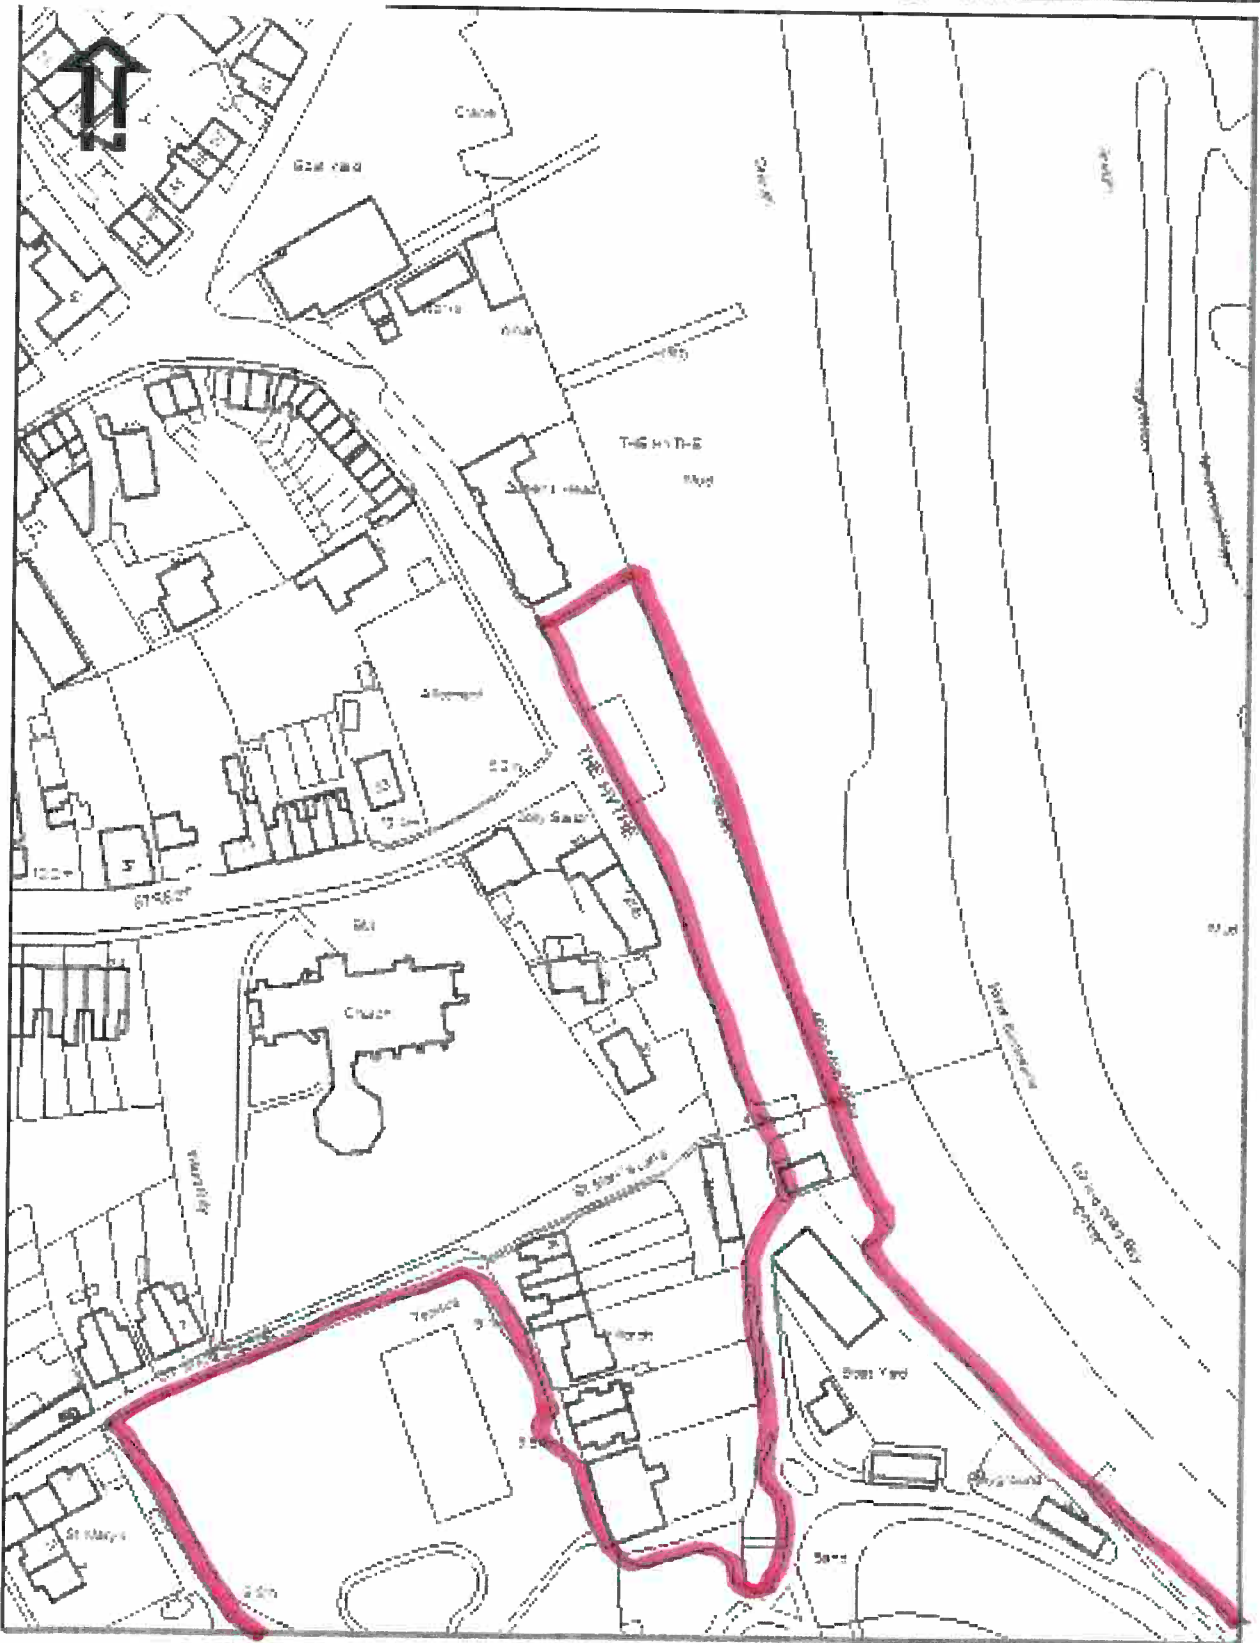

08.57 14 21 28
Meters

1:1250

Copyright: For reference purposes only. No further copies may be made.
Reproduced from the Ordnance Survey mapping with the permission of the Controller of Her Majesty's Stationery Office © Crown Copyright.
Unauthorized reproduction infringes Crown Copyright and may lead to prosecution or civil proceedings. Maldon District Council 2013 - MIA 100016018